


DESIGN
PORTFOLIO

Washington, D.C.

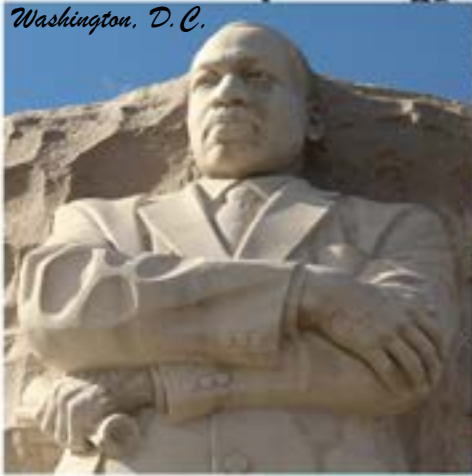

Athens, Greece



Vatican City, Italy



New York, NY



Florence, Italy



WENDY FLORES

Graduate Architect • BArch 2020

Entheos Architects

- 4 St. Joseph Catholic Church
- 8 Cardinal Ritter High School
- 10 Scecina Memorial High School - Chapel
- 14 Scecina Memorial High School - Athletic Fields
- 16 St. Mark Catholic Church



TABLE OF CONTENTS

Entheos Architects is a religious architecture based firm. My favorite project has been the recently completed St. Joseph Jasper, which underwent a large historic renovation. During my time here I have really enjoyed working on historical buildings with high detail, assisting in the design process and becoming familiar with quality material finishes

2021 - 2022



SUMMARY

Restoration & Renovation


For this 142 year old church restoration and renovation I assisted in design development, construction documents, and model development. I worked on the floor design that had to be completely renovated from installing a new mechanical system. I also worked on liturgical furnishings like the altar and ambo. I developed preliminary shop drawings for the marble sculptors in Italy to recreate existing details relating to the high altar. Finally, I worked on the placement of the crucifix and adapting the space for new system intake and outtake.



High Altar Renovation

St. Joseph Catholic Church

Jasper, IN

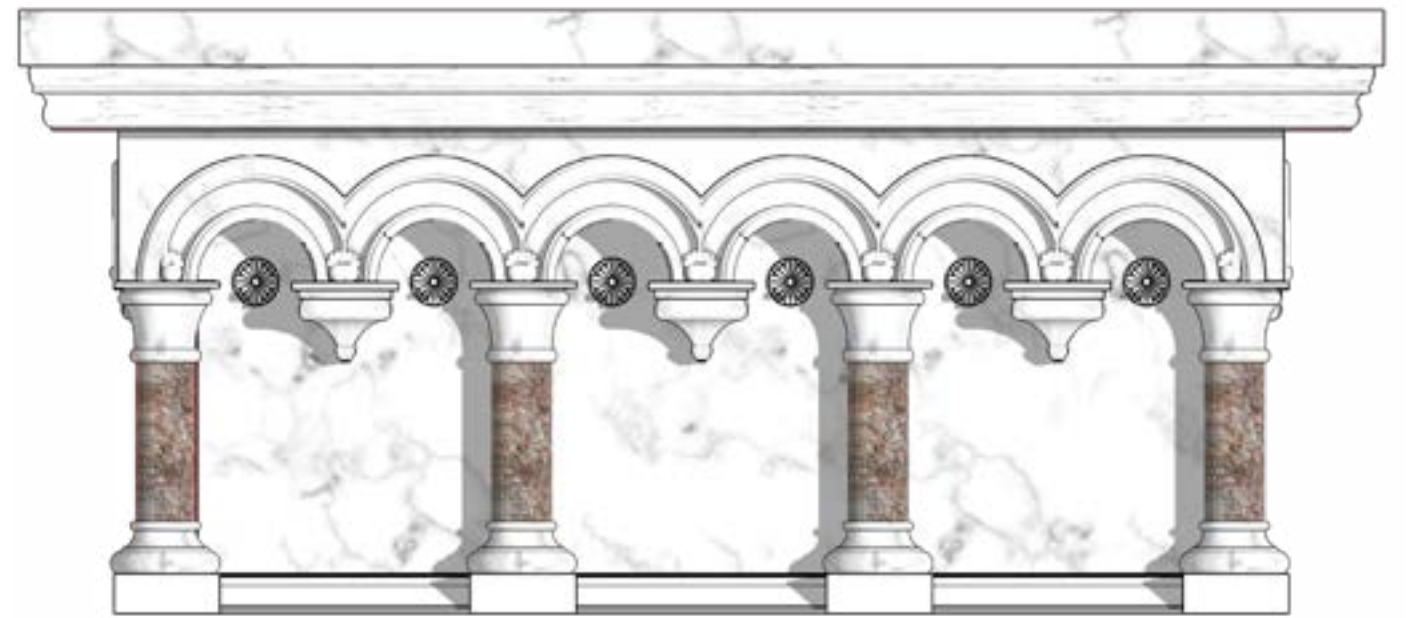

Altar Elevation Modeled (Sketchup)



Photos of altar components being produced.





Existing High Altar

Year: 2022

Status: Complete

Size: 14,200 SF

Dimensioned Altar Elevation

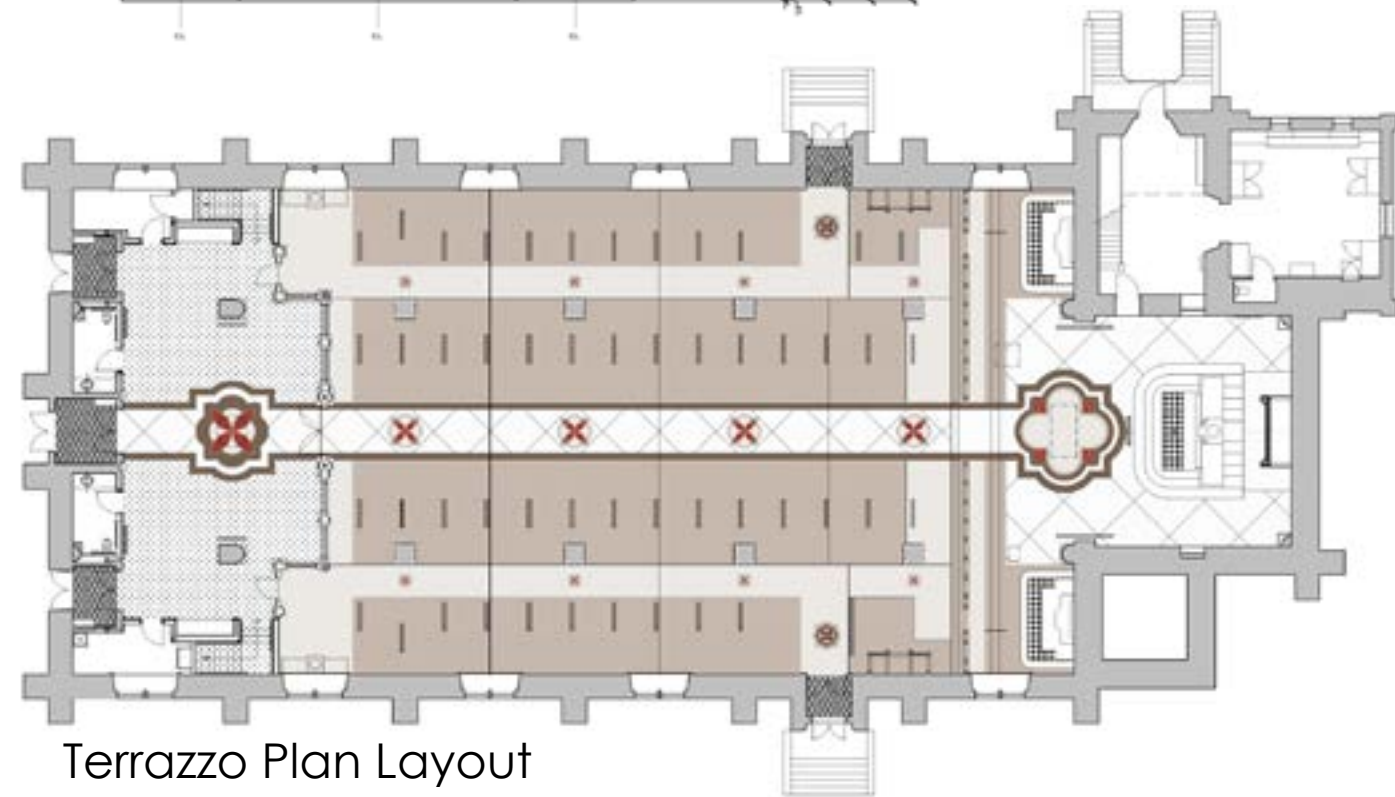
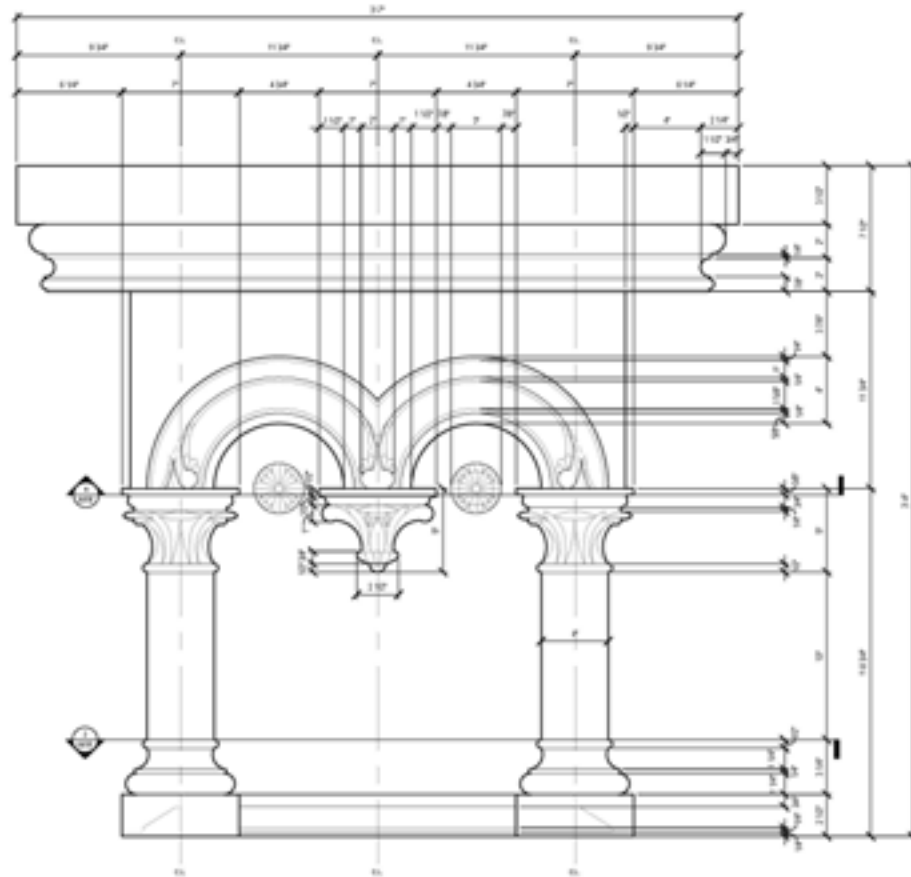


Terrazzo Plan Layout

St. Joseph Catholic Church

Jasper, IN

Floor Medallion Designs

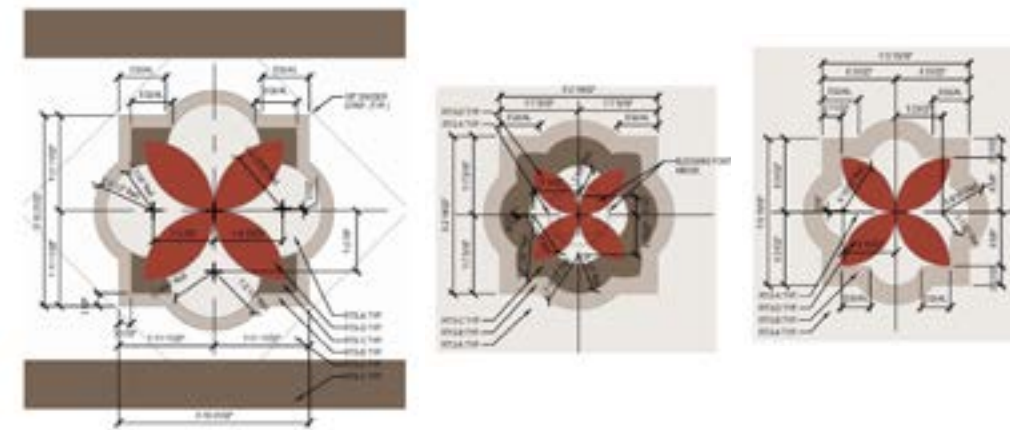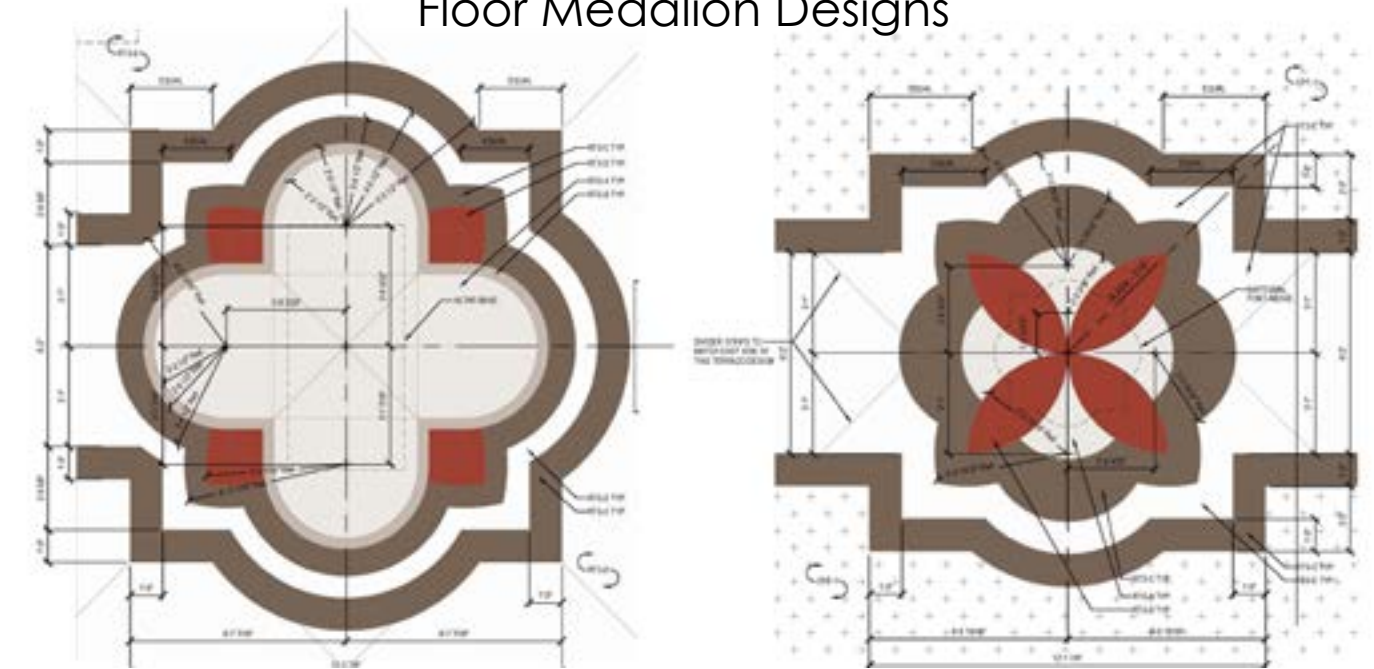

Matching Terrazzo Swatches



Stained Glass design inspired floor patterns

Year: 2022

Status: Complete

Size: 14,200 SF

Office Addition

Cardinal Ritter High School is a long lasting client of the firm. For this high school addition I worked on design development, construction documents, and model development. I assisted in developing the interior lobby and guidance center.




Photo of High School Addition



Cardinal Ritter High School

Indianapolis, IN


Interior Lobby Walls Sketched

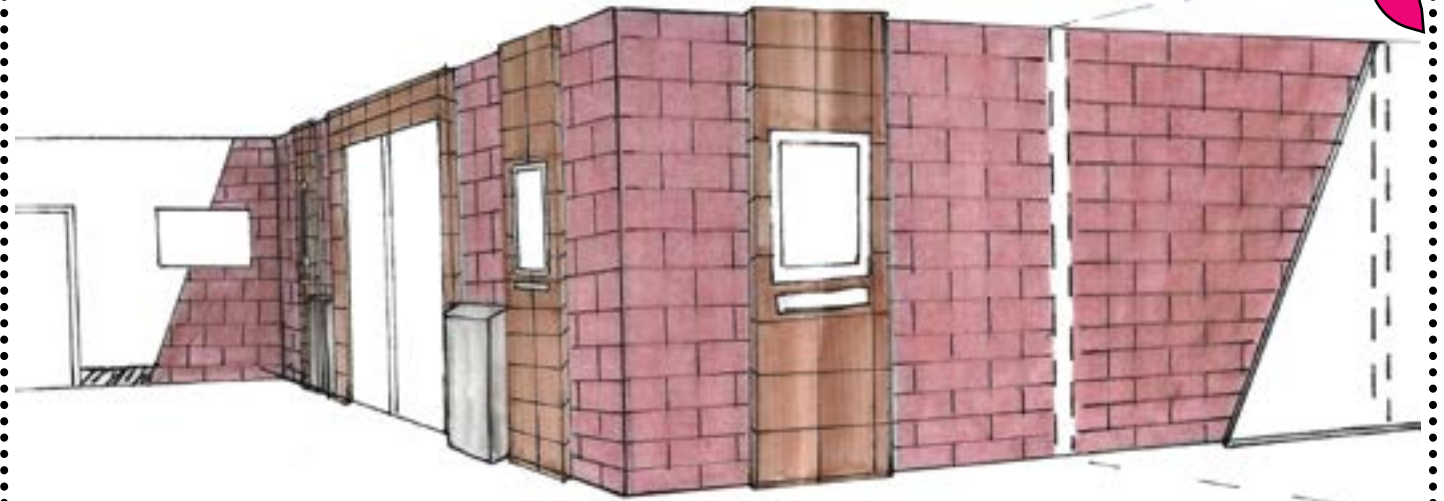

Interior Lobby Walls Modeled



Interior Lobby Photos

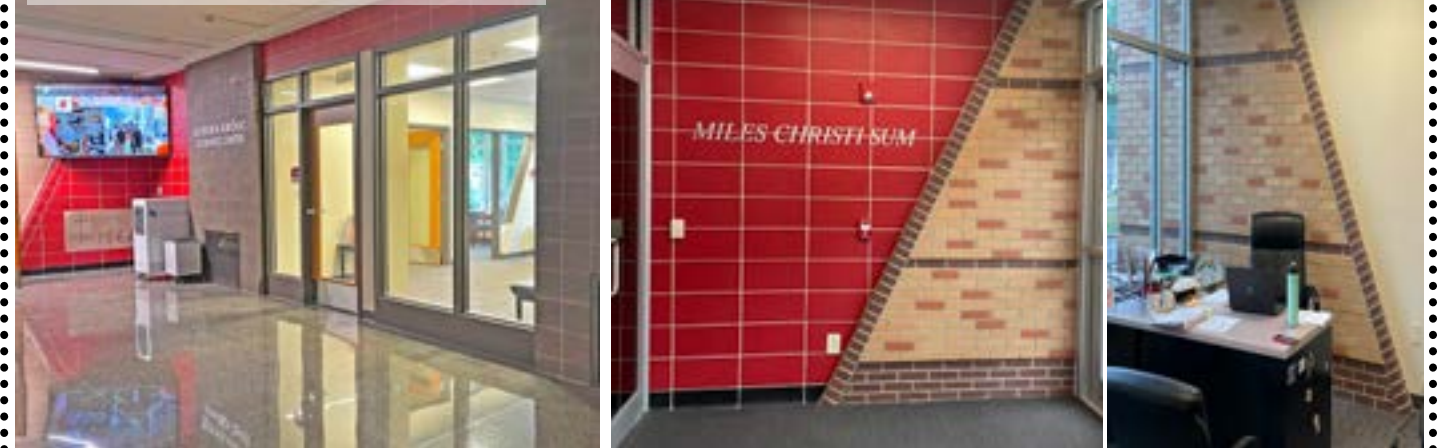


Year: 2022

Status: Complete

Size: 3,700 SF

Chapel

For this project we renovated two classrooms into a chapel and a reconciliation room for the students. I worked on this project from preliminary design to completion and assisted through every phase.

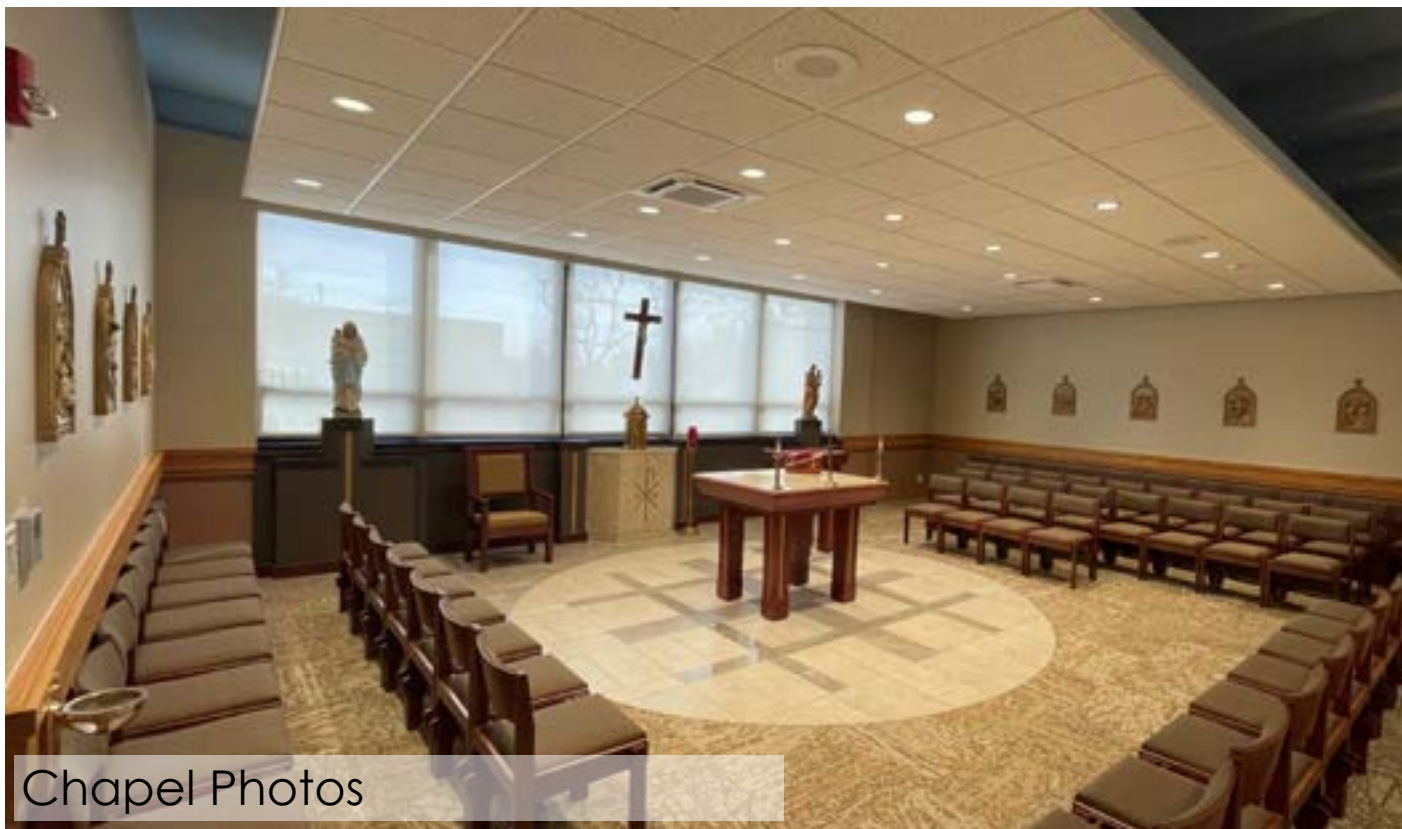


Chapel Photos

Scecina Memorial High School

Indianapolis, IN



Chapel Modeled

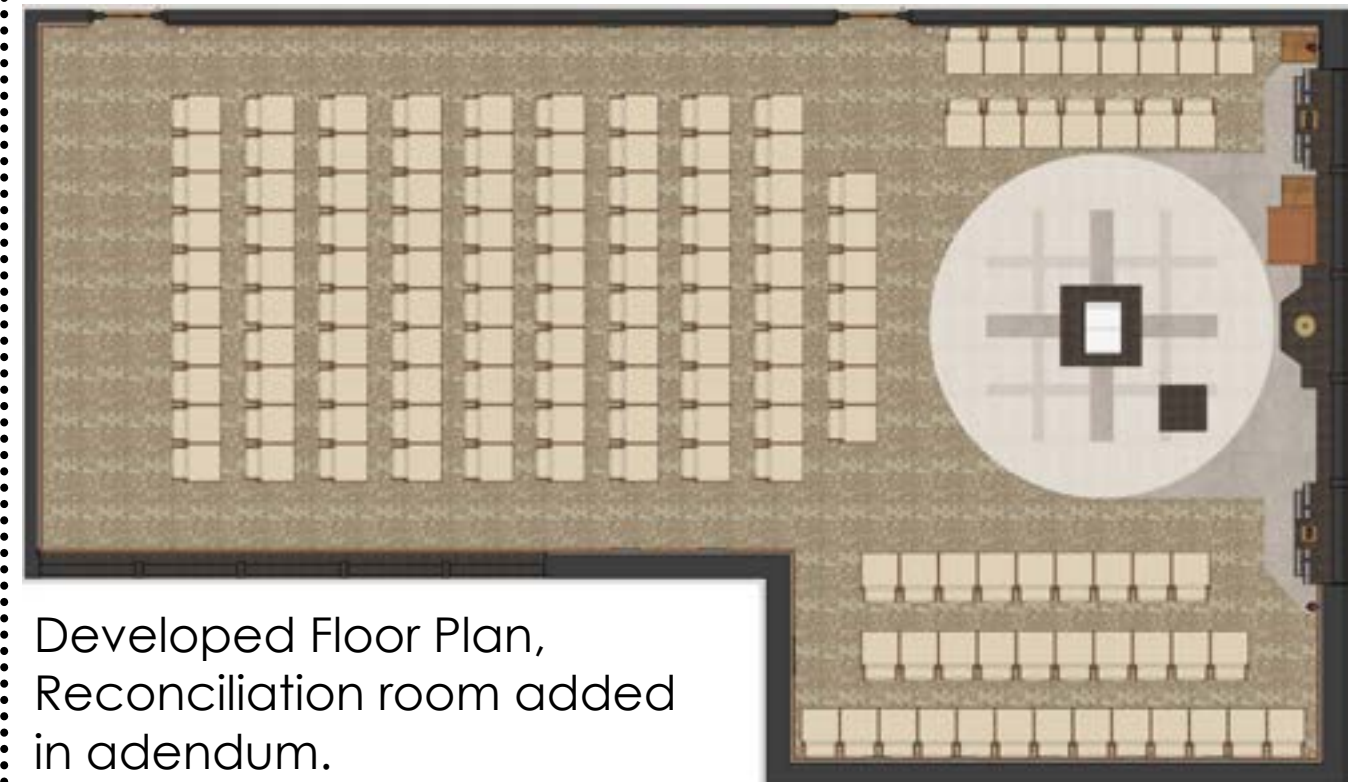


Developed Floor Plan,
Reconciliation room added
in adendum.


Year: 2022

Status: Complete

Size: 1,470 SF

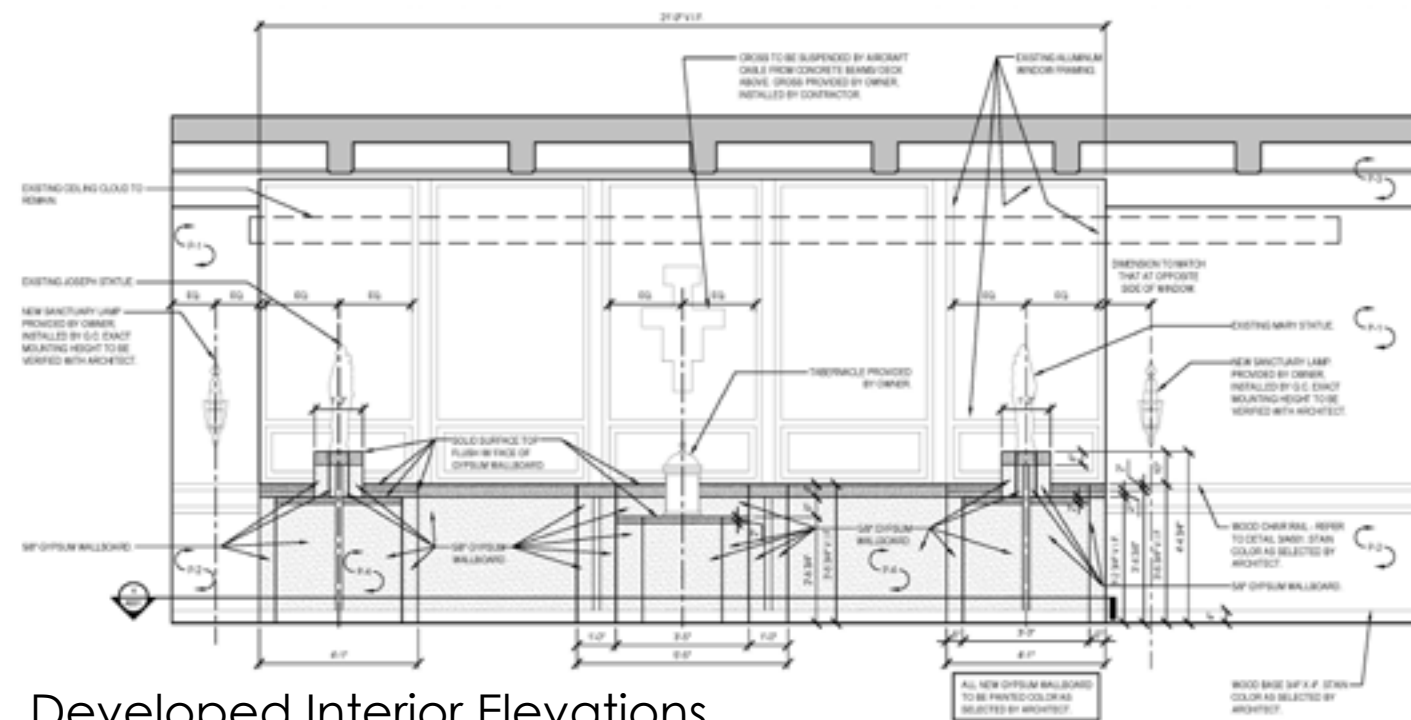


Developed Interior Elevations

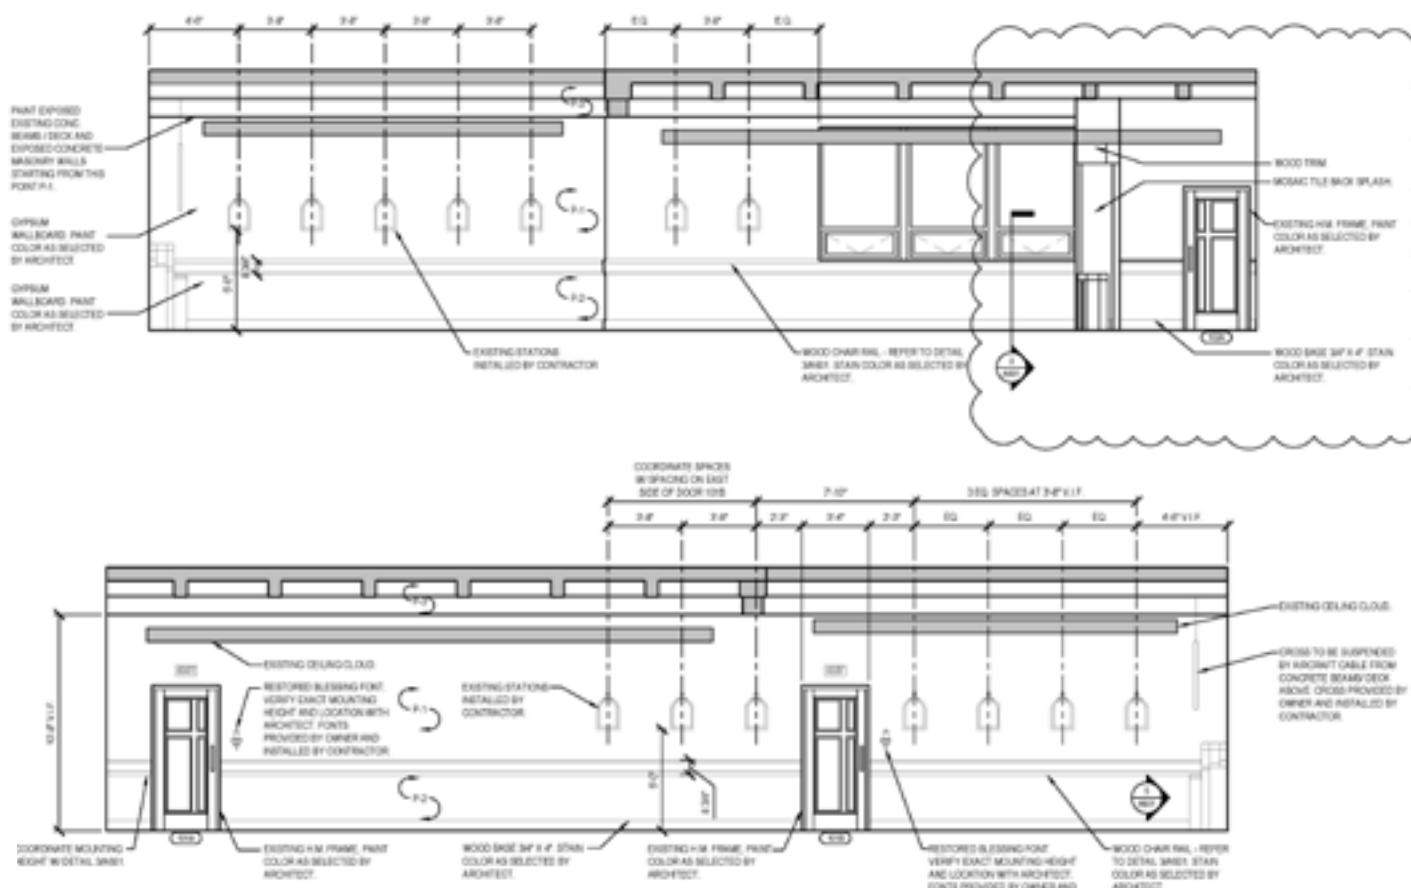

Scecina Memorial High School
Indianapolis, IN



Chapel Details & Reconciliation Room

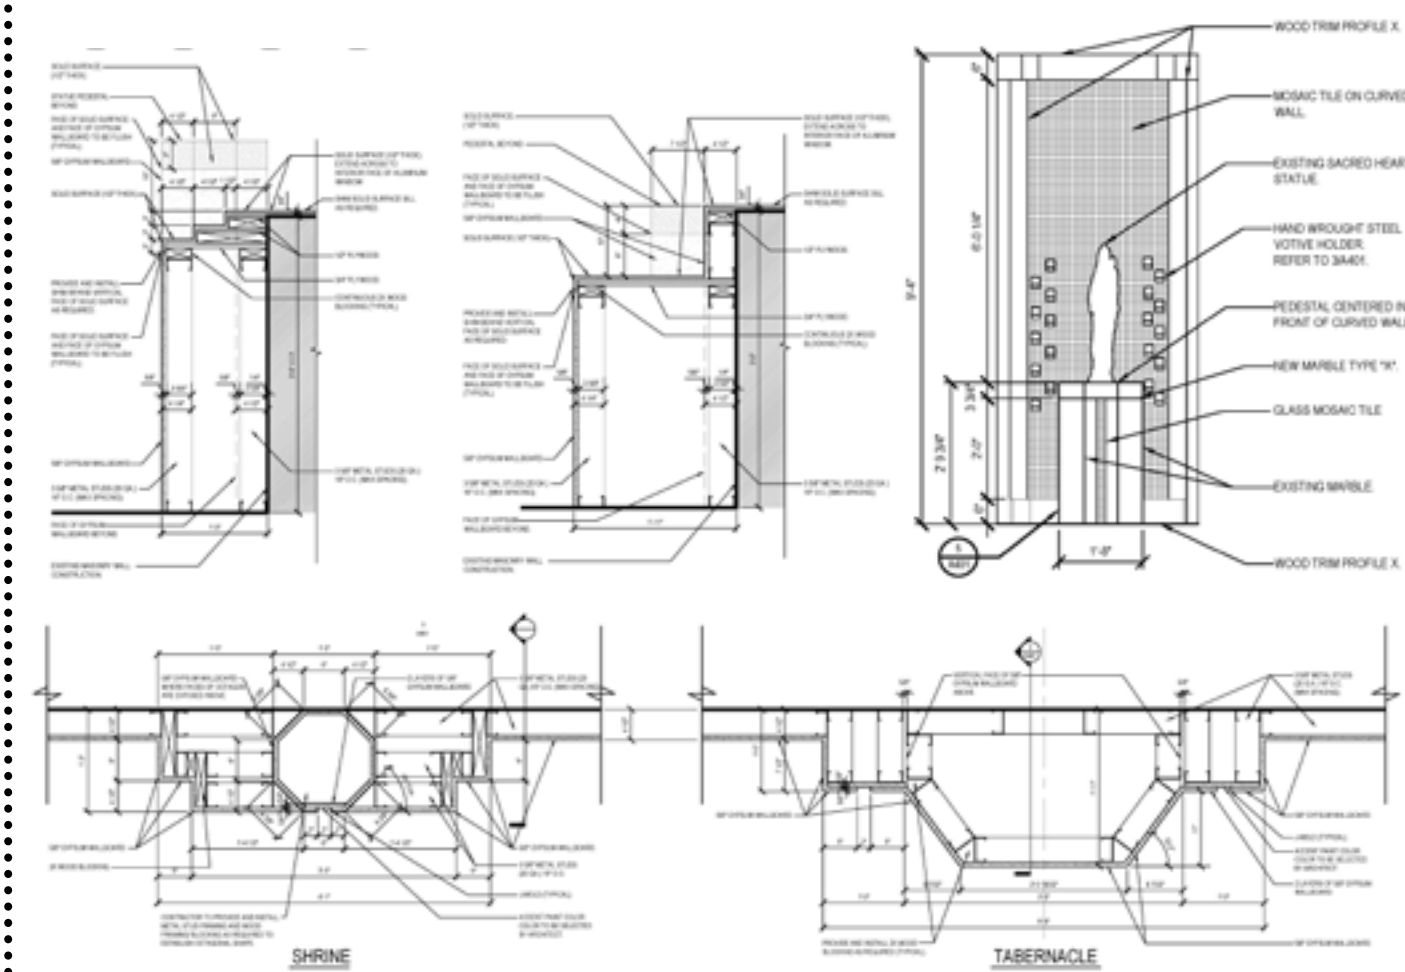

Year: 2022
Status: Complete
Size: 1,470 SF

Athletic Fields & Main Entrance Renovation

For this project I worked on schematic design and model development. I worked on designing the small field house buildings holding; concessions, ticket sales, training room, restrooms, locker room, and storage.



Proposed Main Entrance



Athletic Fields and Entrance

Scecina Memorial High School


Indianapolis, IN



Field Entrance



Concessions

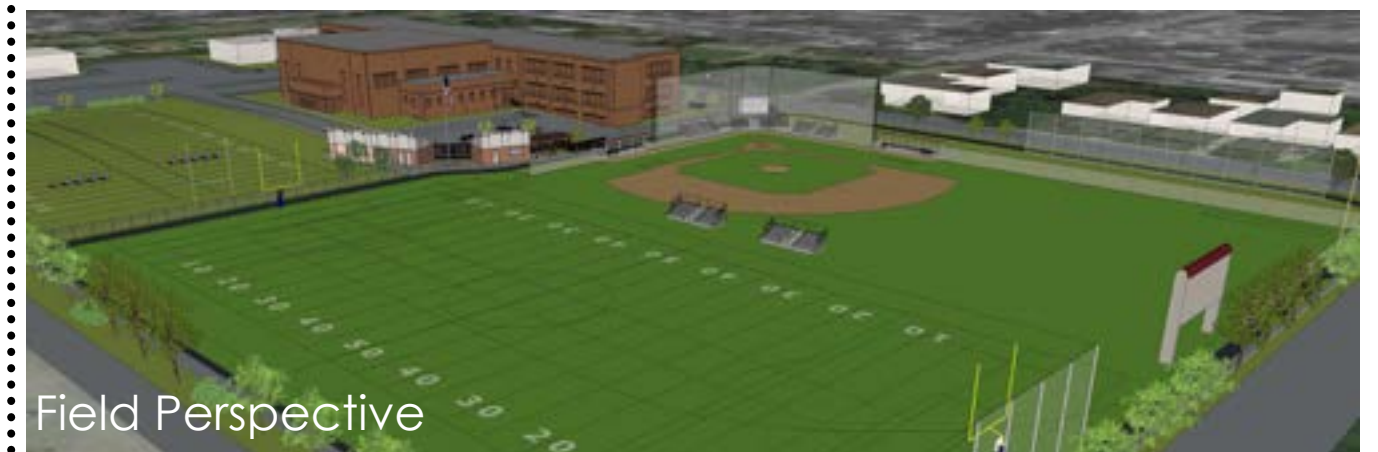

Field Perspective

Year: 2022

Status: Design Development Phase

Size: 5,000 SF



Parish Hall

St. Mark is currently developing a parish hall that meets the growing needs of the campus. It will hold new offices, gym/ cafeteria, classrooms, concessions and will connect the church to the school. I assisted with construction documents, model development, design development, and a campaign video. You may view the video by scanning the QR code or visiting:

<https://www.wendifuldesign.com/>



St. Mark Catholic Church

Indianapolis, IN



Year: 2023

Status: Under Construction

Size: 19,200 SF





CONTACT ME

Email: wendifuldesign@gmail.com

Phone: (317)652-5042

Instagram: @wendiful_design

Website: <https://www.wendifuldesign.com/>